


COPYRIGHT
 This drawing and the design shown herein are the property of the Architect. No part of this drawing may be reproduced or copied in whole or in part without the permission of the Architect. This drawing is to be used in its intended scope only and is to be returned upon request.

A New Custom Home For:
Amy & Warren Takacs
 103 Rogue Cove Road, Carolina Beach, N.C. 284xx

REVISIONS	Description
#	Date

Project # 1304
 Scale: As Shown
 Drawn By: MJC Checked: MJC
 Date: February 14, 2014
 Sheet #

A-5

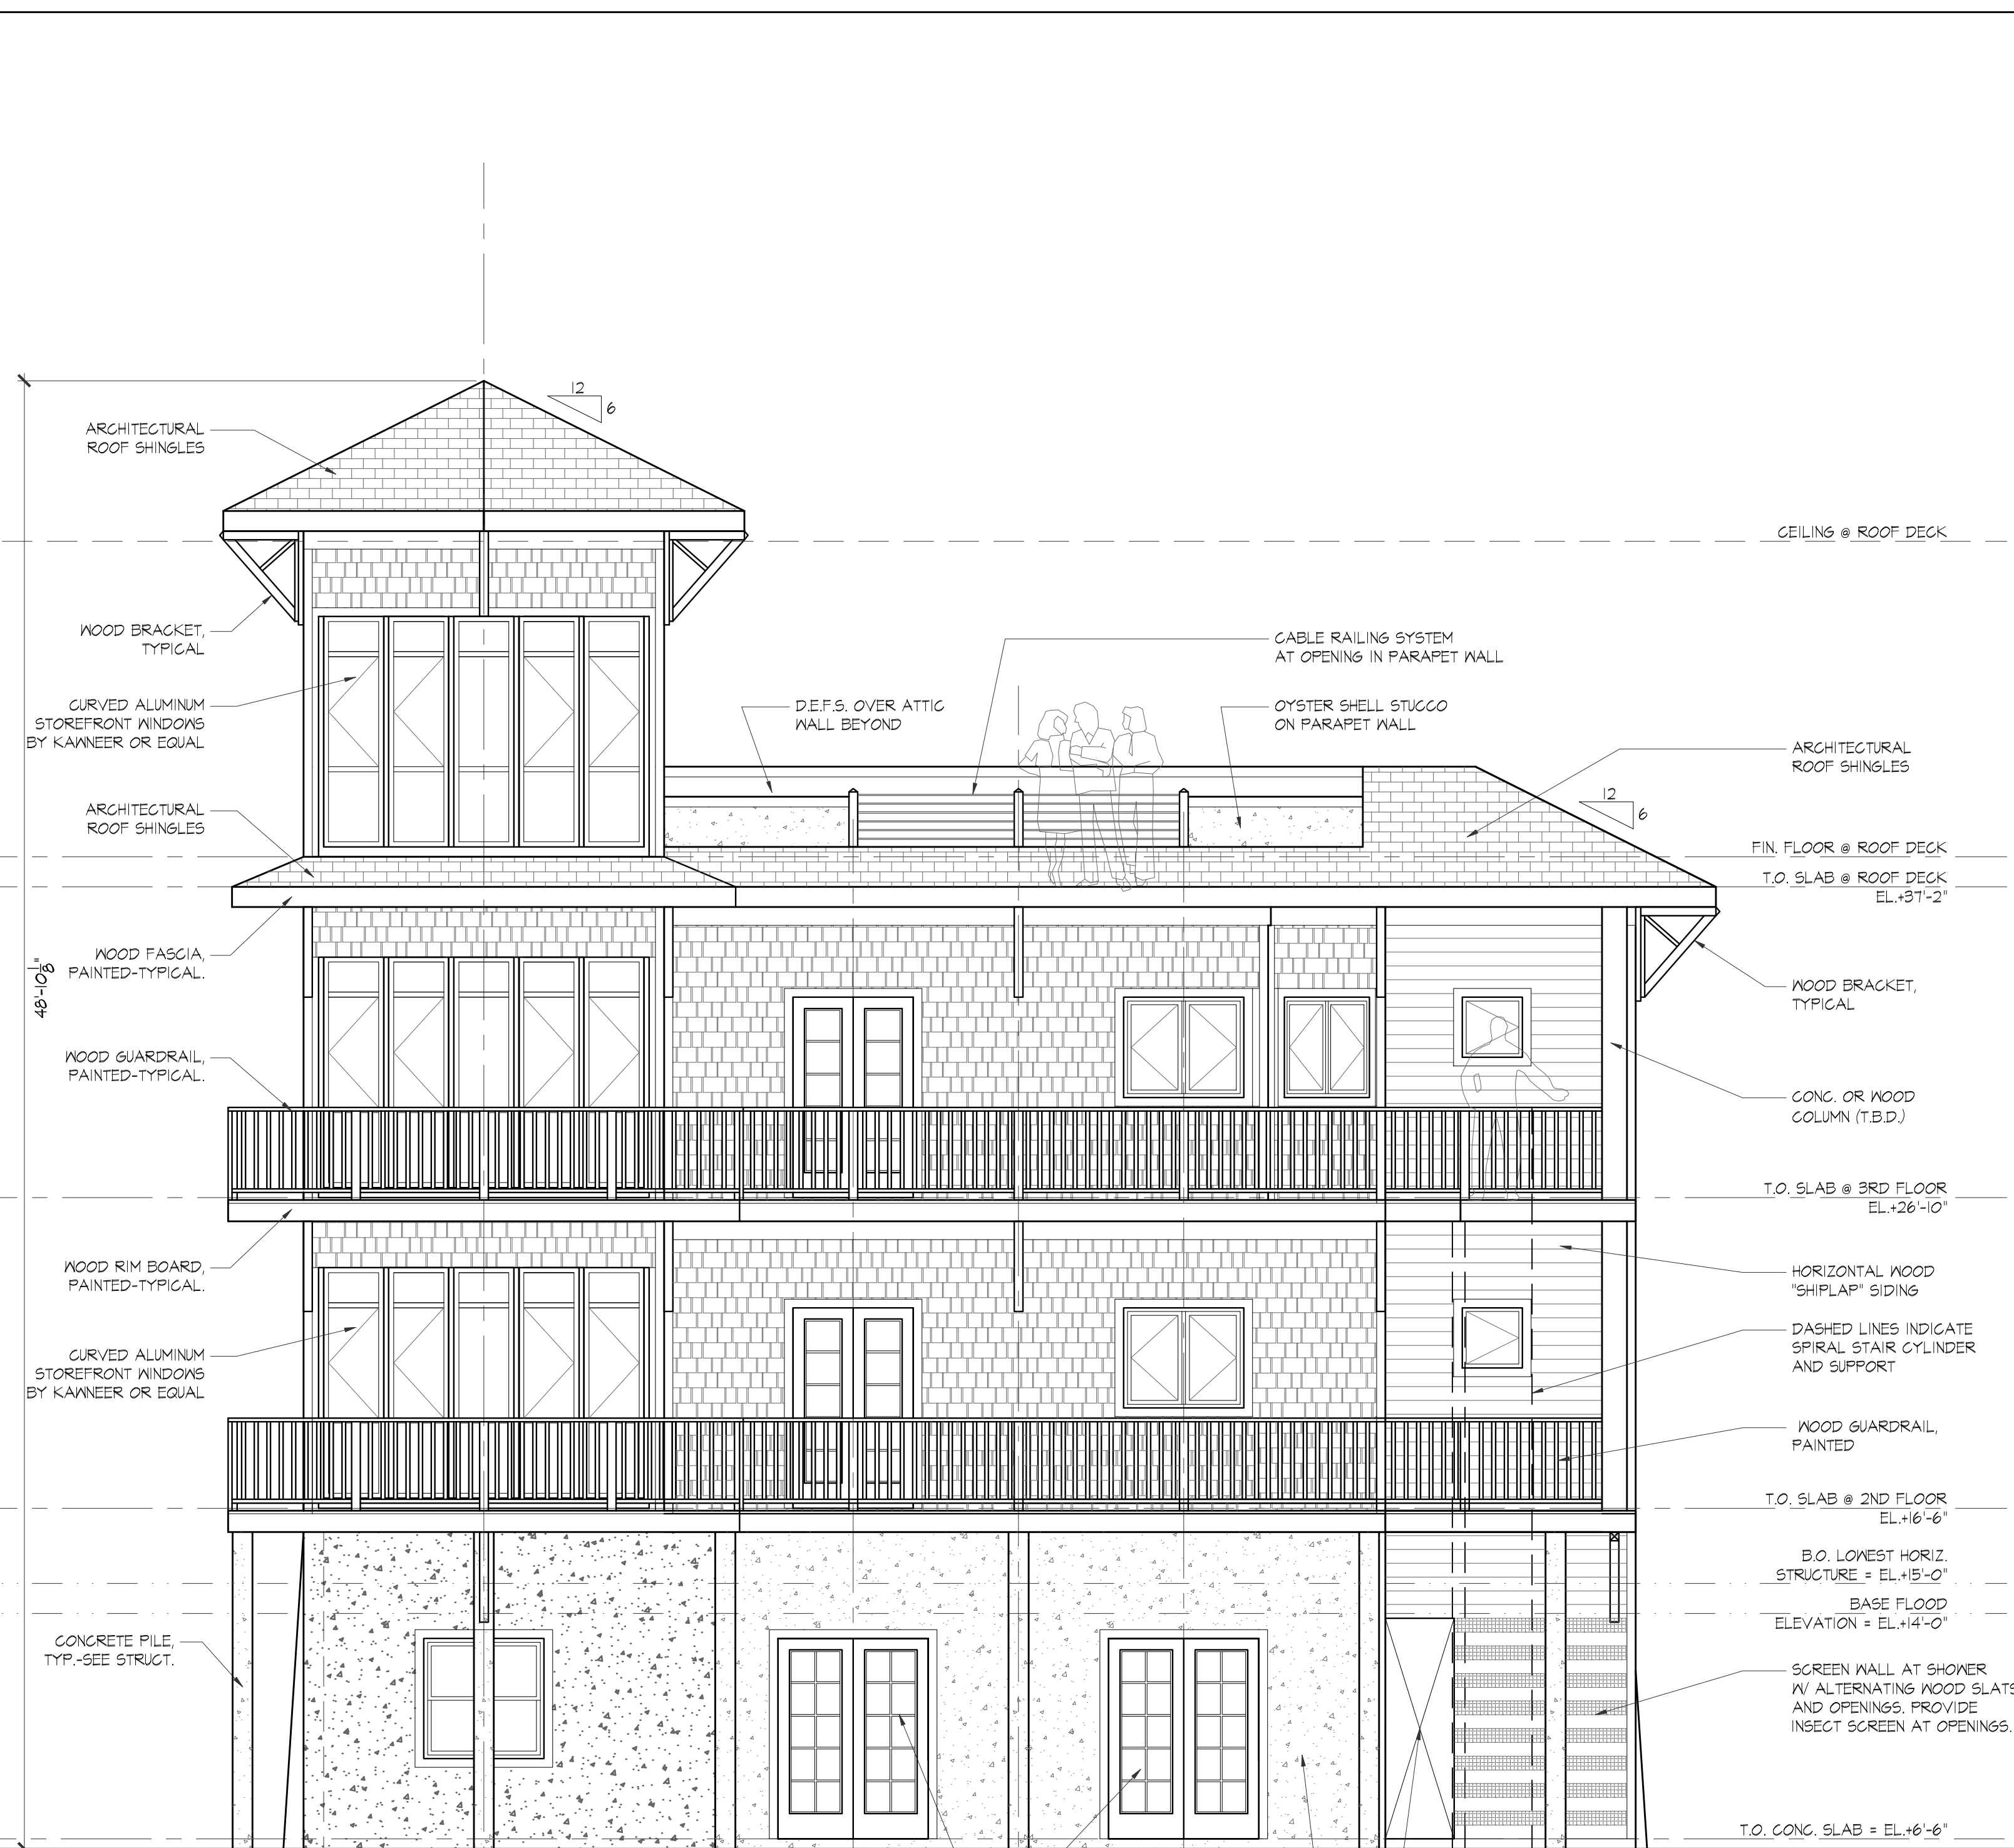

2 RIGHT SIDE ELEVATION
 1/4" = 1'-0"

1 REAR ELEVATION
 1/4" = 1'-0"