


1 OBSERVATION DECK / ROOF PLAN
 SCALE: 1/4" = 1'-0"

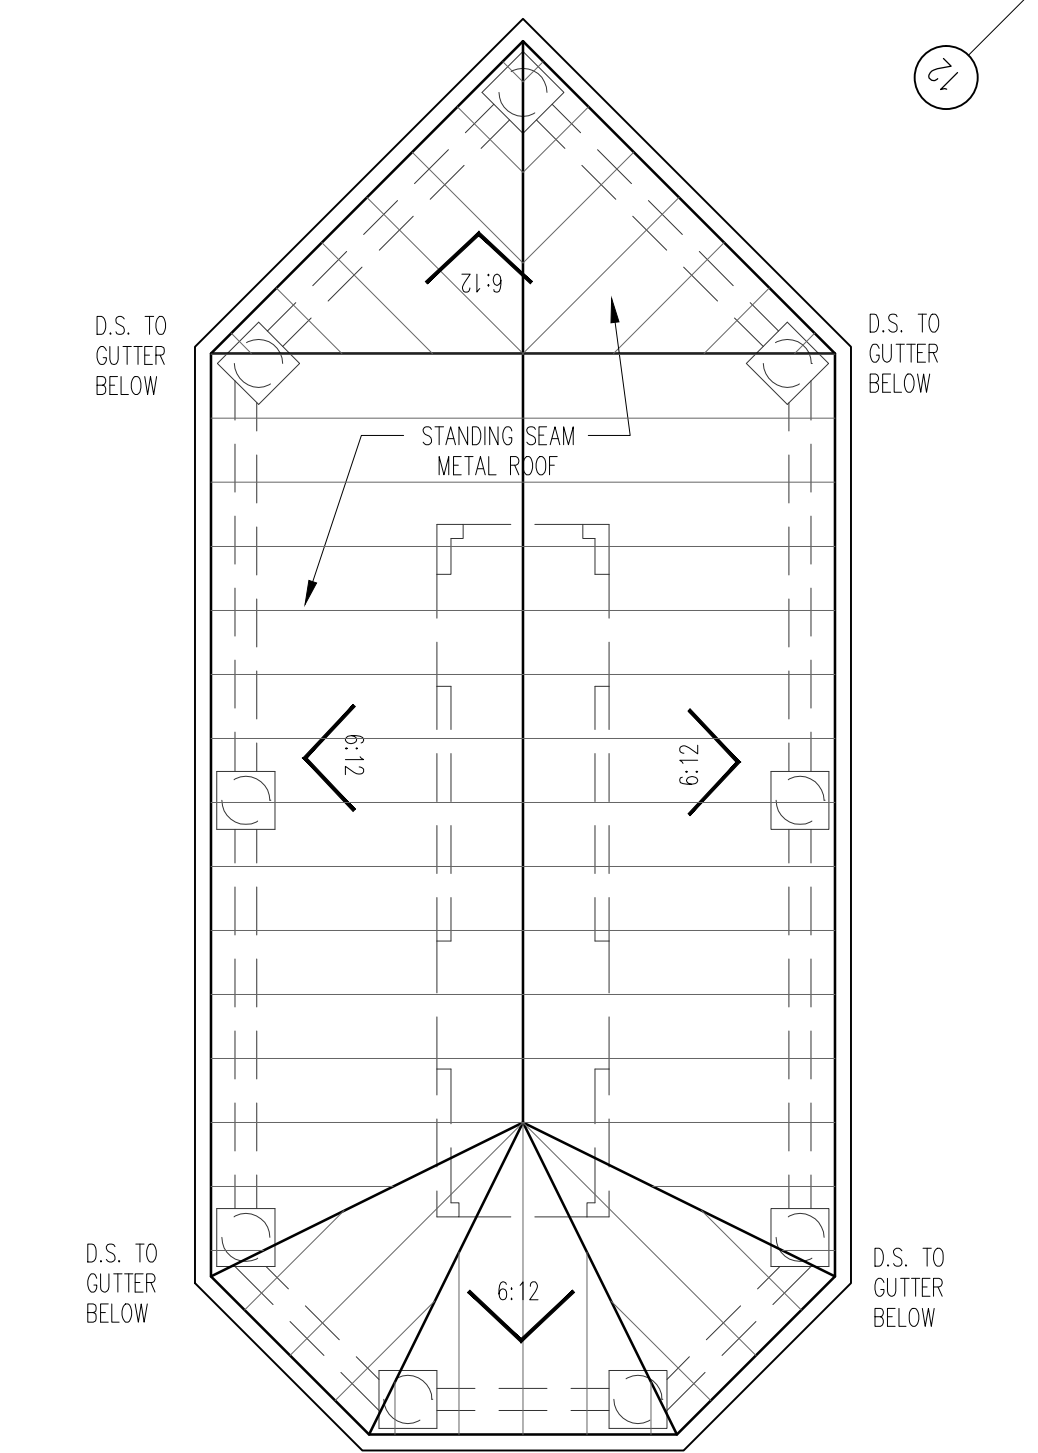

2 HIGH ROOF @ OBSERVATION DECK
 SCALE: 1/4" = 1'-0"

COPYRIGHT: The designs shown herein are the property of Alternative Architecture, and are not to be reproduced or copied in whole or in part without the permission of the architect. The designs shown herein are for the project and site noted, and is to be returned upon request.

"HOOKER HAVEN"
 A New "Green" Home For:
Mr. Erik Snyder
 120 Hooker Road, Wilmington, N.C. 28403

REVISIONS	#	Date	Description

Observation Deck / Roof Plan
 Project # 0507
 Scale: As Shown
 Drawn By: MIC, JSB Checked: MIC
 Date: NOV. 04, 2006
 Sheet #