


2 SECOND (MAIN) FLOOR PLAN
AS-1 SCALE: 1/4" = 1'-0"

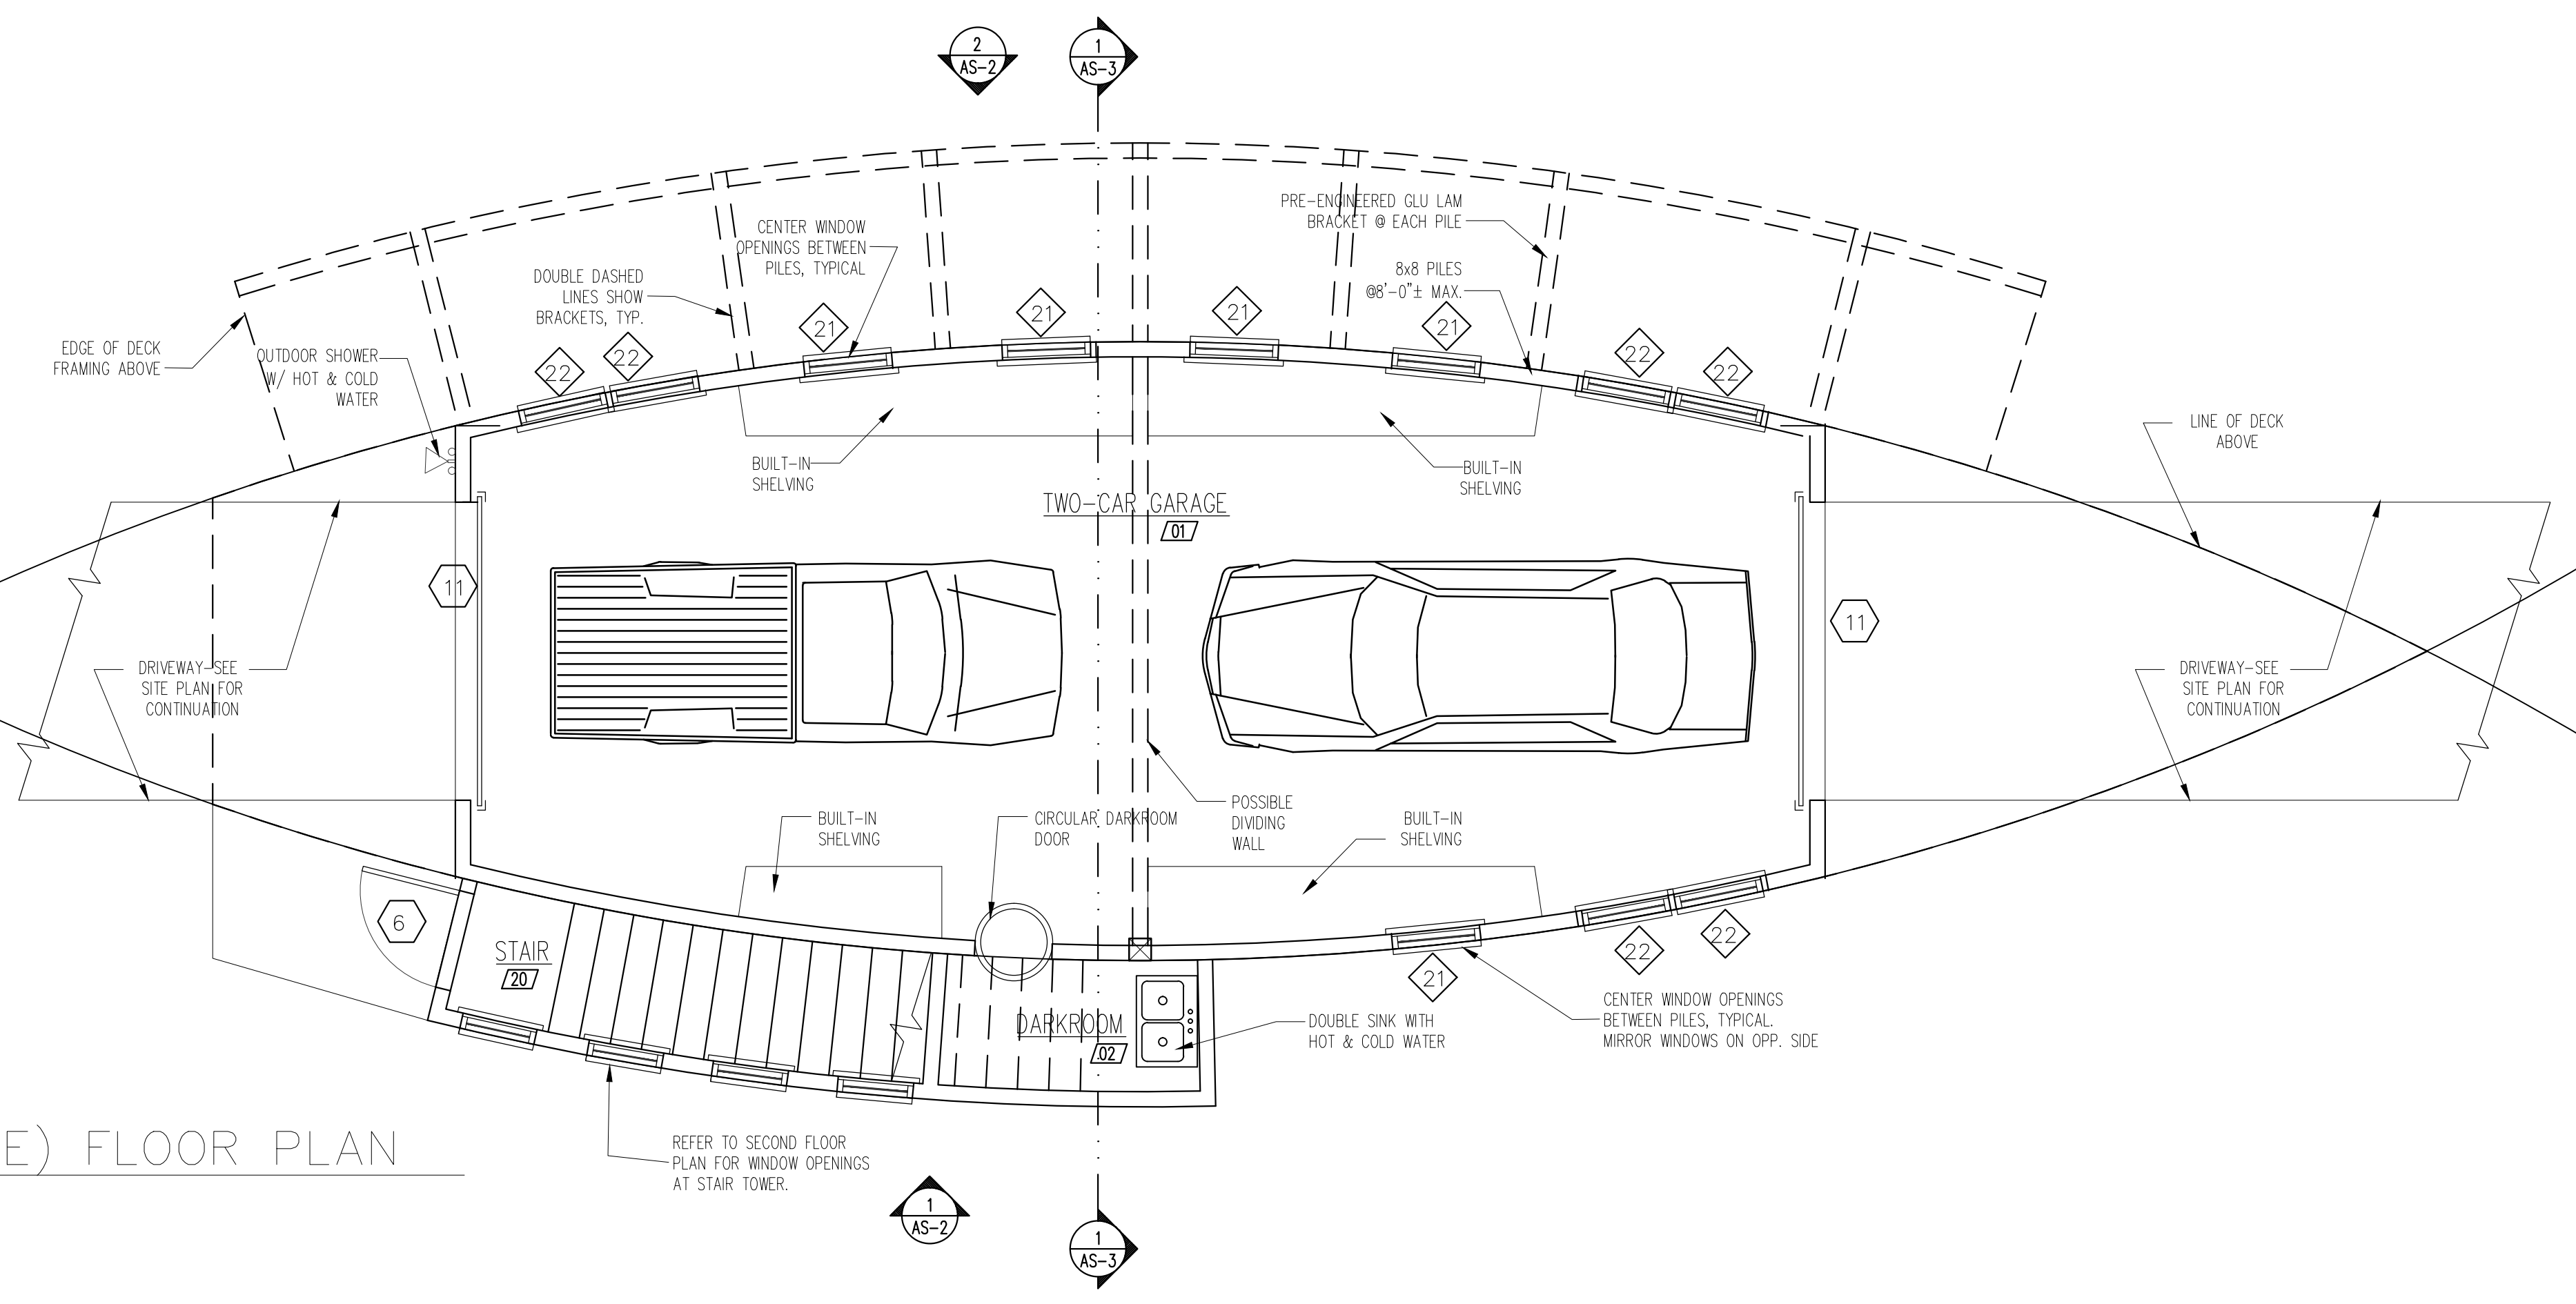

1 FIRST (GARAGE) FLOOR PLAN
AS-1 SCALE: 1/4" = 1'-0"

COPYRIGHT:
This drawing and the designs shown herein are the property of Alternative Architecture and are not to be reproduced or copied in whole or in part without the permission of the Architect. This drawing is only to be used for the project specified and is to be returned upon request.

"HOOKER HAVEN"
A New "Green" Home For:
Mr. Erik Snyder
120 Hooker Road, Wilmington, N.C. 28403

REVISIONS	
#	Date

Floor Plans
Surfboard
House
Project # 0507
Scale: As Shown
Drawn By: MIC, JSB
Checked: MIC
Date: NOV. 04, 2006
Sheet #