


2
1/4" = 1'-0"

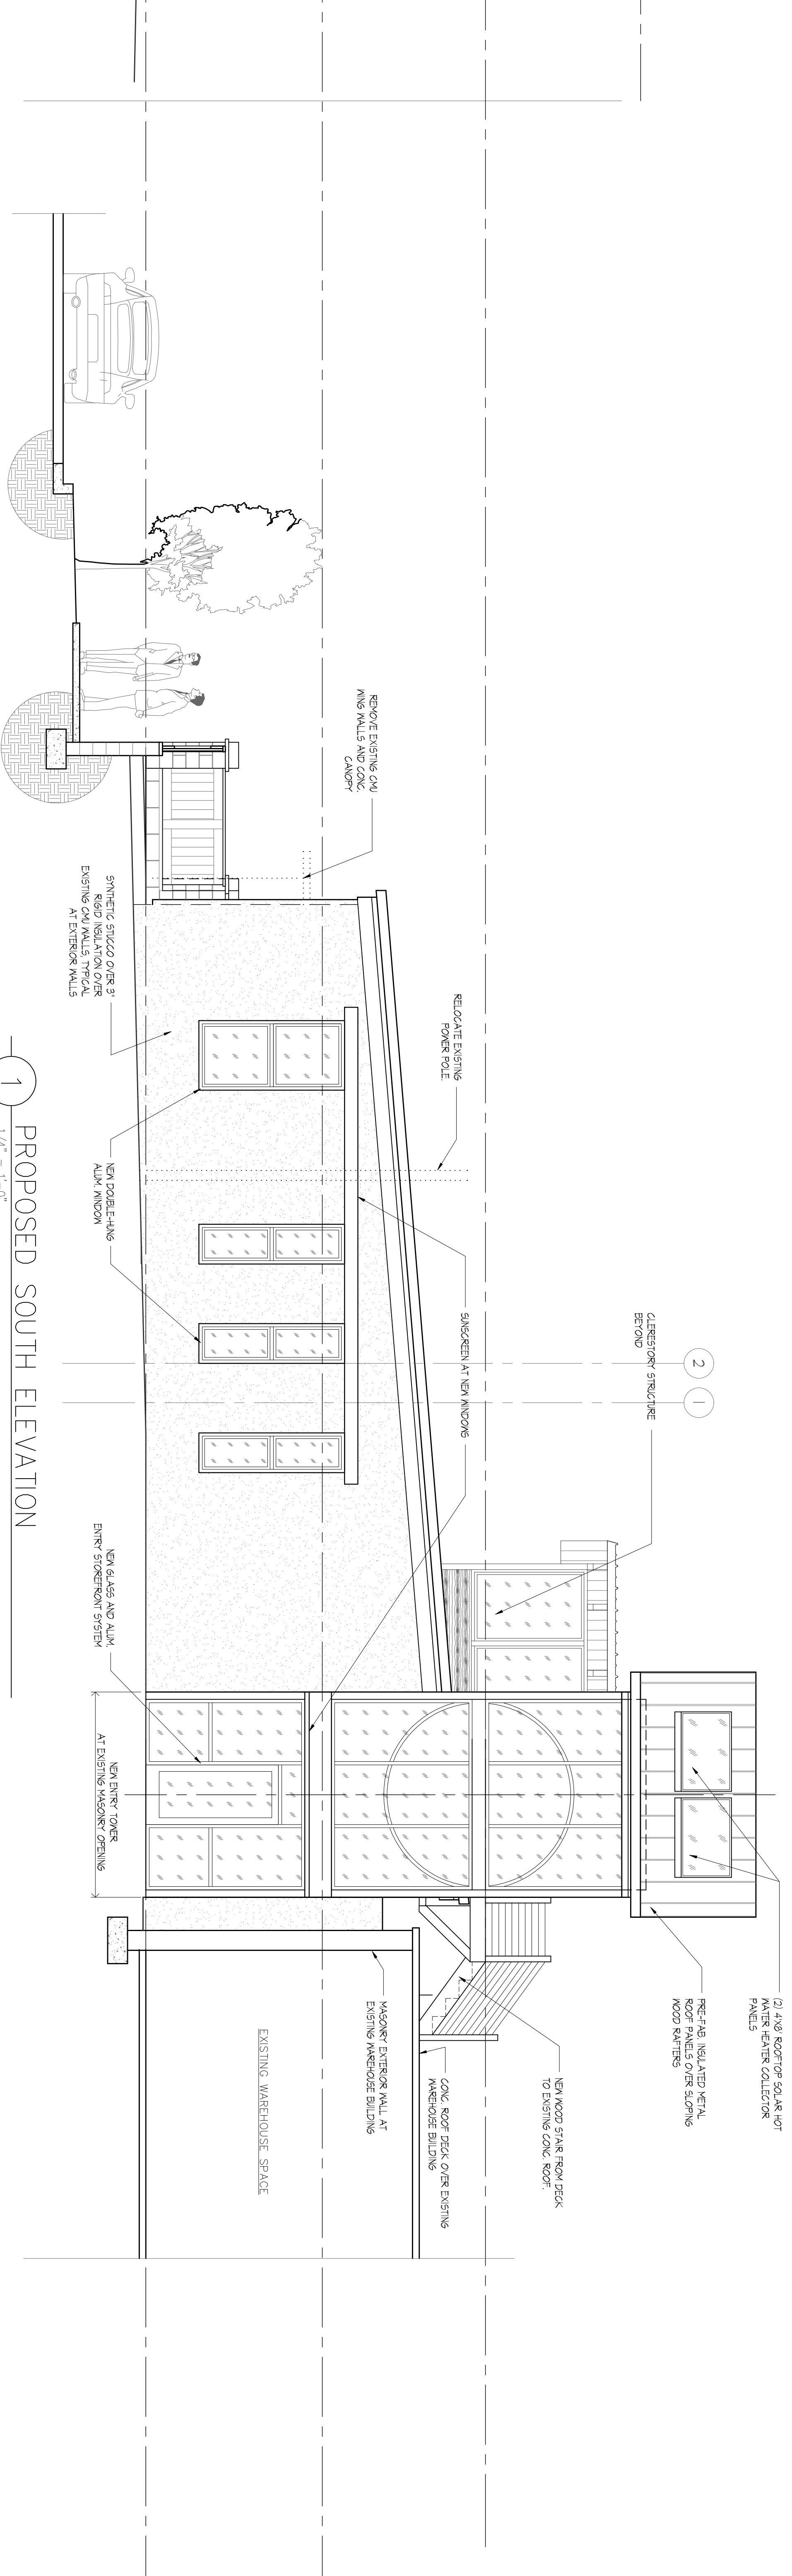

1
1/4" = 1'-0"

Preliminary Drawings (not for construction)

COPYRIGHT
This drawing and the designs shown herein are the property of Alternative Architecture, and are not to be reproduced or copied in whole or in part without the permission of the Architect. This drawing is only to be used for the project and site noted, and is to be returned upon request.



Michael J Connor, Architect
E-Mail: AlterArc@BellSouth.com
604 Mason Court, Wilmington, NC, 28412, Phone: 910.397.0401

Exterior and Interior Renovations For:
THE ALTARAC LOFT
1307 Ninth Street., Wilmington, N.C. 28401

REVISIONS	
#	Description

Project #	1107
Scale:	As Shown
Drawn By:	MJC
Checked:	MJC
Date:	May 24, 2013
Sheet #	A-2