




2 REAR (MARSH) ELEVATION
AS-2

SCALE: 1/4" = 1'-0"

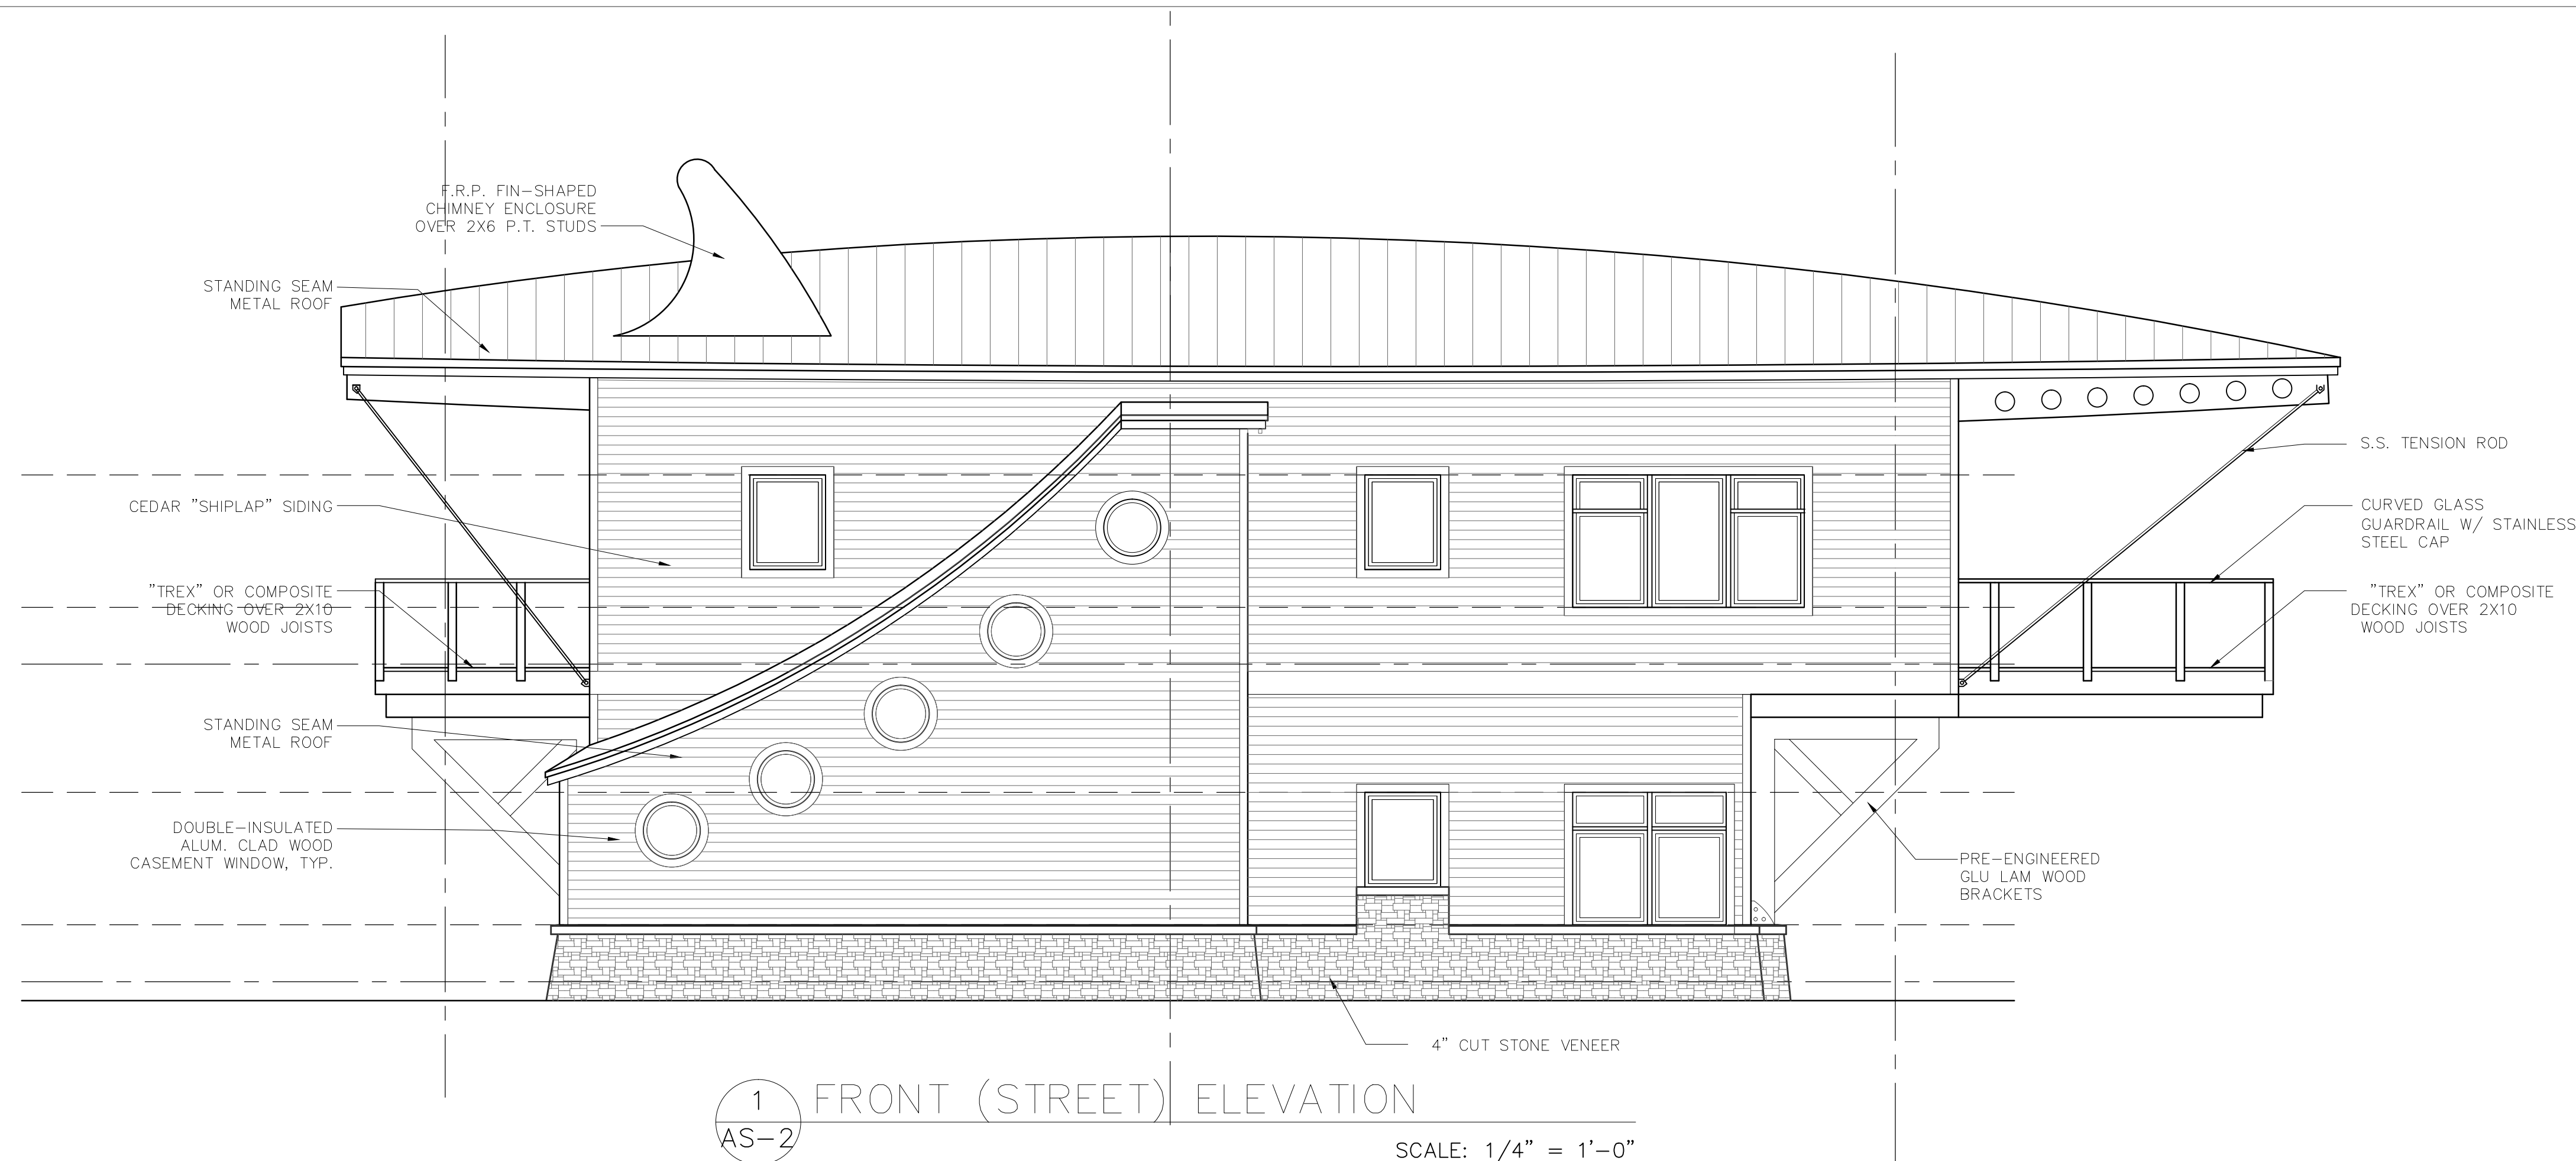

1 FRONT (STREET) ELEVATION
AS-2

SCALE: 1/4" = 1'-0"

COPYRIGHT: The designs shown herein are the property of Alternative Architecture, and are not to be reproduced or copied in whole or in part without the permission of the architect. The designs may be used for the project and site noted, and is to be returned upon request.

"HOOKER HAVEN"
A New "Green" Home For:
Mr. Erik Snyder
120 Hooker Road, Wilmington, N.C. 28403

REVISIONS	
#	Description

Elevations
Surfboard
House
Project # 0507
Scale: As Shown
Drawn By: MJC, JSB
Checked: MJC
Date: NOV. 04, 2006
Sheet #